


REAR ELEVATION (NORTH-EAST)



SIDE ELEVATION (NORTH-WEST)

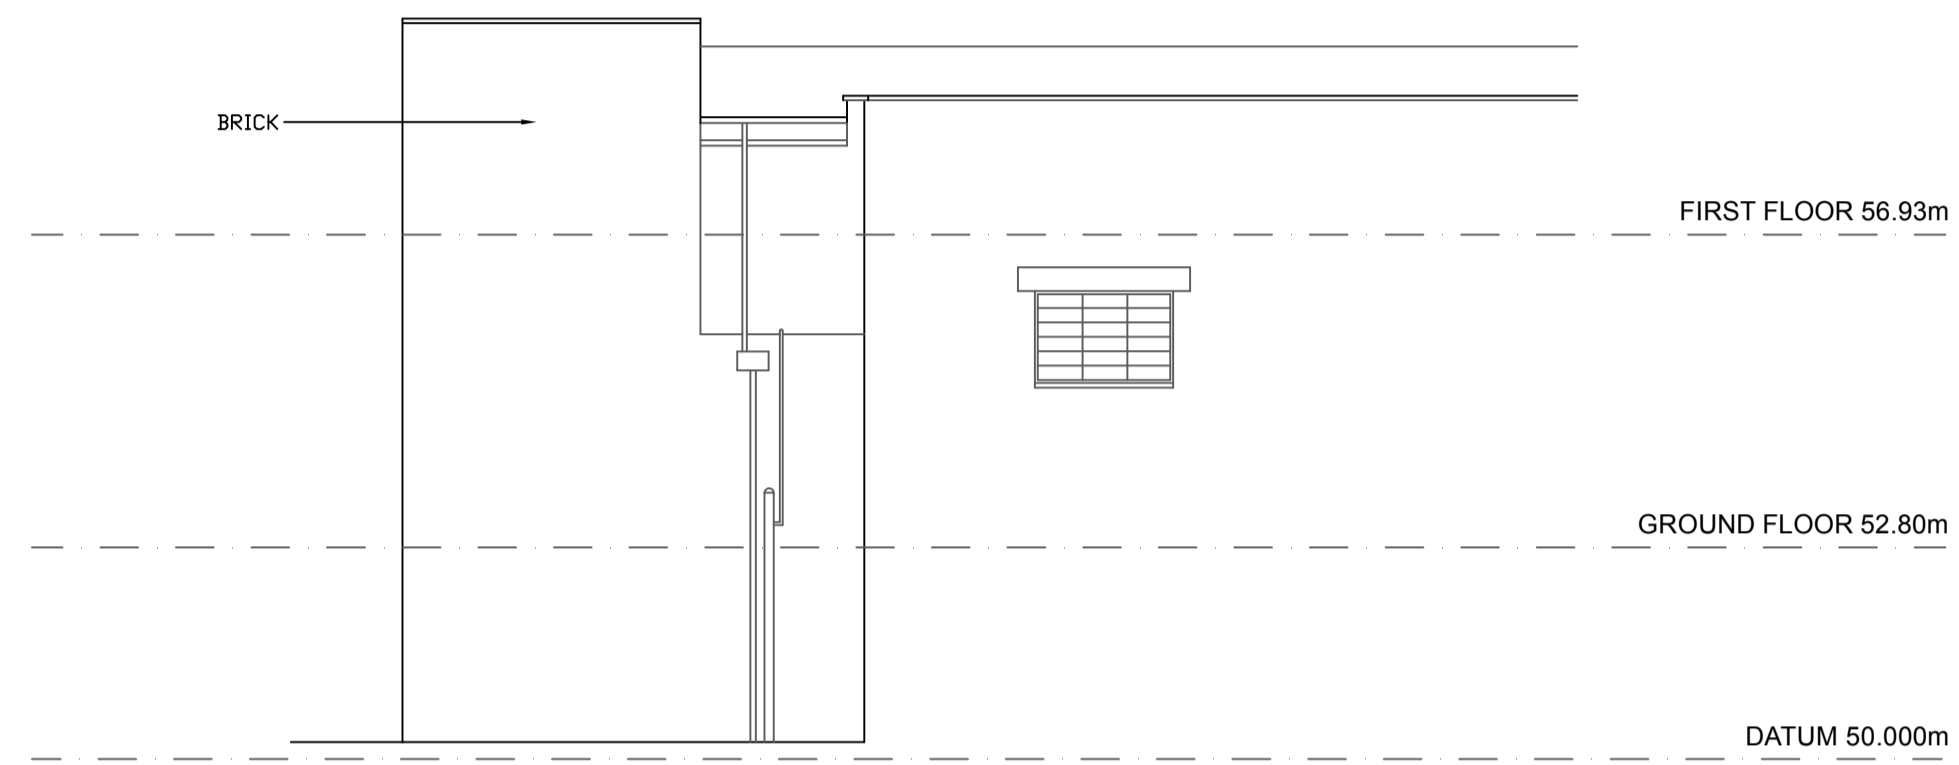

FRONT ELEVATION (SOUTH-WEST)



SIDE ELEVATION (SOUTH-EAST)

NOTES

1. This survey has been presented at the survey scale indicated below with its accuracy commensurate with that scale.
2. Do not scale off critical dimensions - Check on site. Door and window openings in particular are not necessarily indicative of the structural opening due to architraves etc.
3. All heights and levels in metres (u.o.n.)

LEVEL DATUM

ORDNANCE SURVEY DATUM NEWLYN (ODN) BY GPS OBSERVATIONS AT STATION 0G1 TRANSFORMED FROM ETRS89 USING OSGM02 GEOID

REV	DESCRIPTION	CHECKED	BY	CHK	DATE
0	ORIGINAL ISSUE		MPW	LW	14/09/15
DRAWN	MPW	CHECKED	LW	DATE	14 SEPT. 2015

TITLE
MEASURED BUILDING SURVEY AT
 [.....]
ELEVATIONS

CLIENT
 [removed for confidentiality]

SURVEYED BY
GEOSPATIAL ENGINEERING SERVICES LTD
 27 PROSPECT VALE
 LIVERPOOL
 L6 8PE
 TEL 0151-280-2021
 EMAIL : mail@GESuk.net

CAD FILE	00371.DWG	SCALE	1 : 100	SHT. SIZE	A1
DRAWING No	00371 - 3			REVISION	O